






THE LOFT EXHIBITION FLOOR PLAN

Cape Breton Centre for Craft and Design
322 Charlotte Street, Box 1686
Sydney, Nova Scotia B1P 6T7
T. 902.539.7491
www.capebretoncraft.com

SYMBOL DESCRIPTIONS

-  = Window
-  = Doorway
-  = Round Column
-  = Electrical Outlet

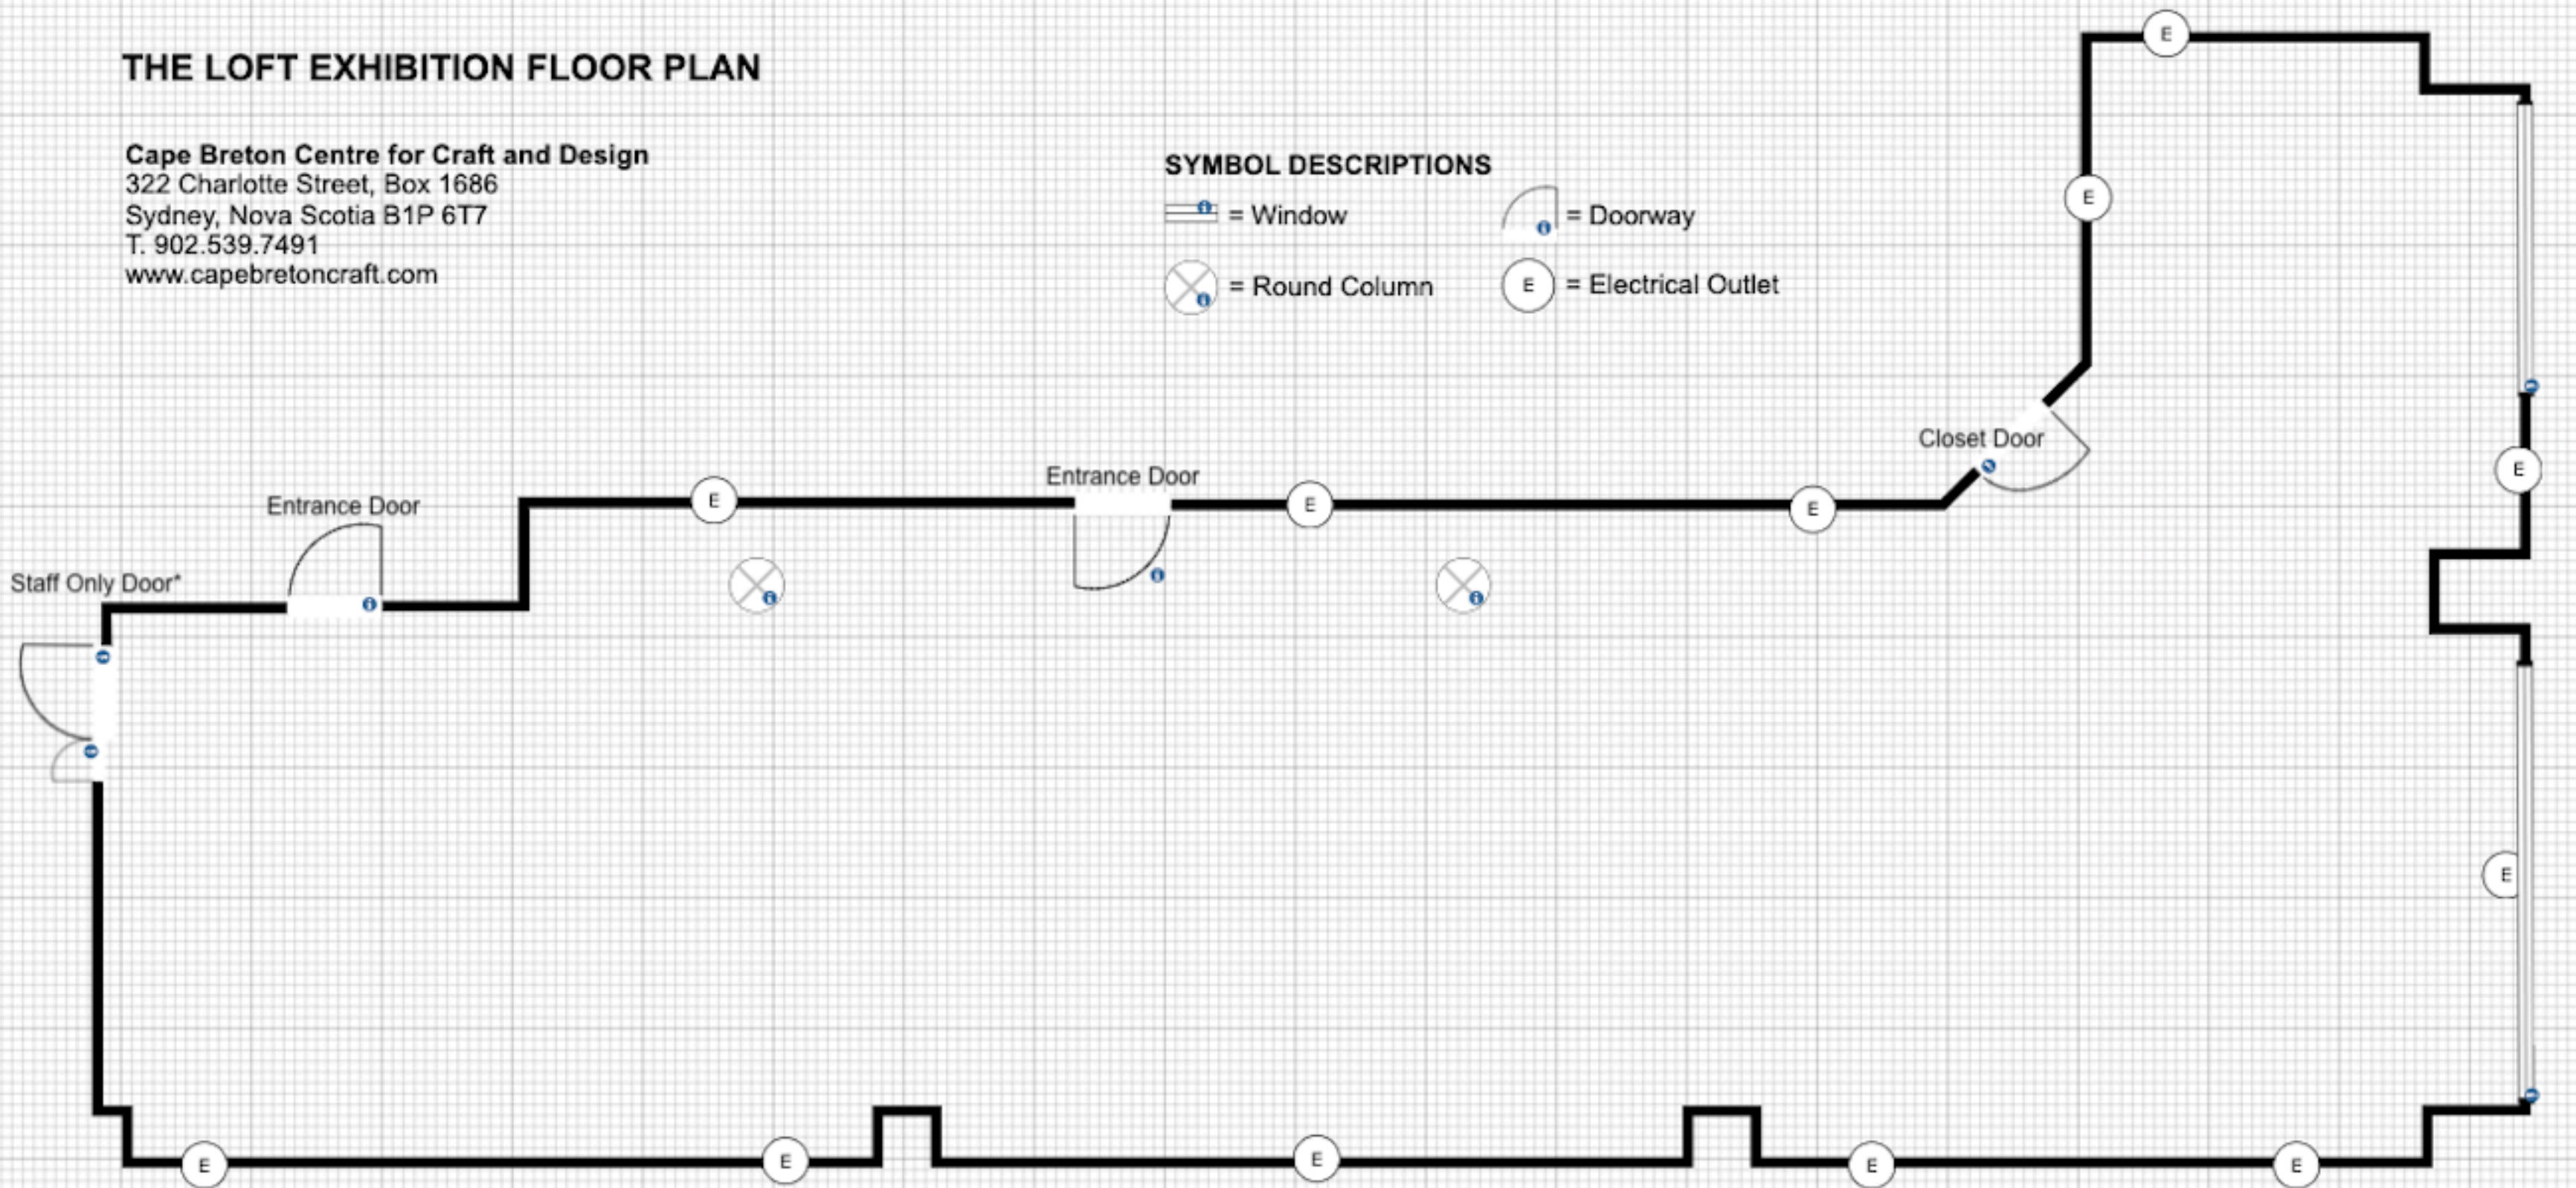

*Door to Weaving Studio